

KEY

- BUILDING FOOTPRINT 
- PROPOSED BUILDING FOOTPRINT 
- EXIST. TREE CRITICAL ROOT ZONE (PROTECTED TREE) 
- EXIST. TREE TO BE REMOVED 
- EXIST. TREE 
- PROPOSED TREE 

LEGEND

-  EP - ELECTRIC PANEL
-  EM - ELECTRIC METER
-  PP - POWER POLE
-  OE - OVERHEAD POWER LINE
-  WM - WATER METER
-  WV - WATER VALVE
-  GM - GAS METER
-  - WOOD FENCE
-  - CHAINLINK FENCE
-  B.L. - BUILDING LINE
-  D.E. - DRAINAGE EASEMENT
-  U.E. - UTILITY EASEMENT
-  P.U.E. - PUBLIC UTILITY EASEMENT
-  - CONTROL MONUMENT
-  () - RECORD
-  SF - SILT FENCE

All Rights Reserved. All ideas, designs, drawings, plans, and specifications are the property of the Architect. Purchaser's rights are conditional and limited to a one-time use to construct a single project on the site so indicated on the attached site plan, and use or reproduction of these plans concerning any other construction is strictly prohibited without the written permission of the Architect.

NOT FOR CONSTRUCTION
These drawings are incomplete and are for review purposes only. They may not be used for regulatory approval, permitting, or construction. The Architect is not responsible for any actions resulting from unauthorized use of these drawings.

MAAD
ARCHITECTURE
1114 ARROYA VISTA DR.
SAN ANTONIO, TX 78213
734.717.1061
maadarchitects.com



**PERMIT SET.
DO NOT USE FOR
CONSTRUCTION.**

REVISIONS

PHASE:
EXISTING DRAWINGS
ELK STREET RENOVATION

305 N. Elk. St.
Fredericksburg, TX 78624
DRAWING NAME:

SITE PLAN


FILE #: **2005**
DATE: **11.28.2020**
DRAWN BY: **AM**

SHEET:

A0.02

SITE PLAN

1/16" = 1'-0" (11X17)
1/8" = 1'-0" (22X34)

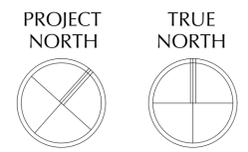



All Rights Reserved. All ideas, designs, drawings, plans, and specifications are the property of the Architect. Purchaser's rights are conditional and limited to a one-time use to construct a single project on the site so indicated on the attached site plan, and use or reproduction of these plans concerning any other construction is strictly prohibited without the written permission of the Architect.

NOT FOR CONSTRUCTION
 These drawings are incomplete and are for review purposes only. They may not be used for regulatory approval, permitting, or construction. The Architect is not responsible for any actions resulting from unauthorized use of these drawings.

MAAD
 ARCHITECTURE
 1114 ARROYA VISTA DR.
 SAN ANTONIO, TX 78213
 734.717.1061
 maadarchitects.com



PERMIT SET.
DO NOT USE FOR CONSTRUCTION.

REVISIONS


PHASE:
EXISTING DRAWINGS

ELK STREET RENOVATION
 305 N. Elk. St.
 Fredericksburg, TX 78624

DRAWING NAME:
FLOOR PLAN

FILE #: **2005**
 DATE: **11.28.2020**
 DRAWN BY: **AM**

SHEET:
A1.00

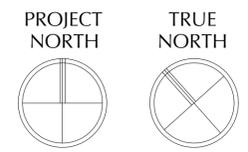

FLOOR PLAN : MAIN HOUSE

1/8" = 1'-0" (11X17)
 1/4" = 1'-0" (22X34)


All Rights Reserved. All ideas, designs, drawings, plans, and specifications are the property of the Architect. Purchaser's rights are conditional and limited to a one-time use to construct a single project on the site so indicated on the attached site plan, and use or reproduction of these plans concerning any other construction is strictly prohibited without the written permission of the Architect.

NOT FOR CONSTRUCTION
 These drawings are incomplete and are for review purposes only. They may not be used for regulatory approval, permitting, or construction. The Architect is not responsible for any actions resulting from unauthorized use of these drawings.

MAAD
 ARCHITECTURE
 1114 ARROYA VISTA DR.
 SAN ANTONIO, TX 78213
 734.717.1061
 maadarchitects.com




**PERMIT SET.
 DO NOT USE FOR
 CONSTRUCTION.**

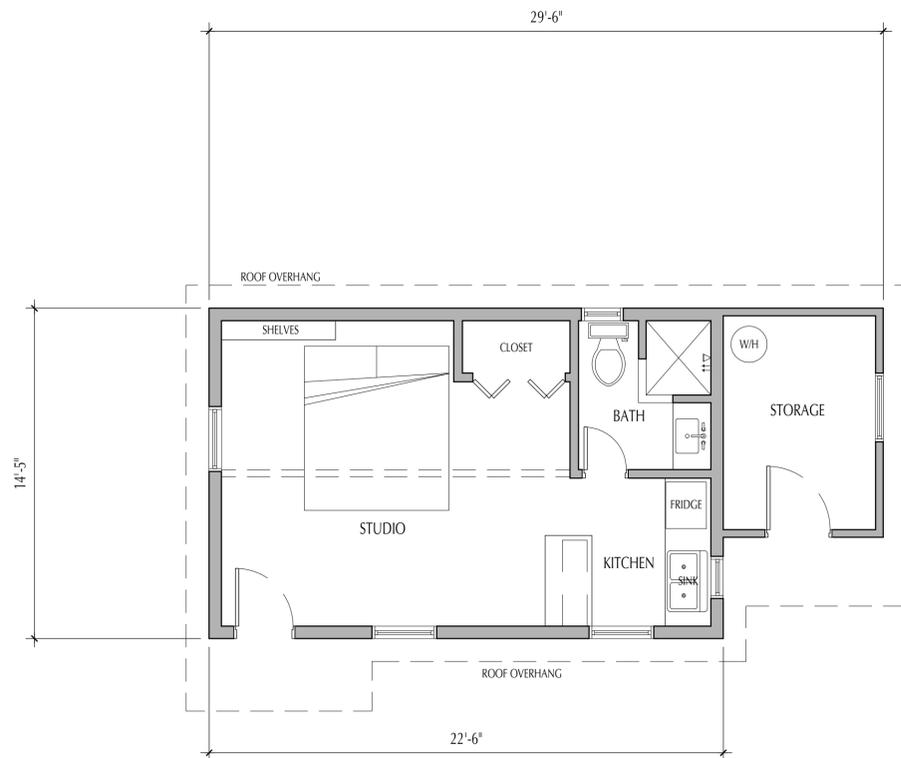


FIRST FLOOR PLAN

1/8" = 1'-0" (11X17)
 1/4" = 1'-0" (22X34)

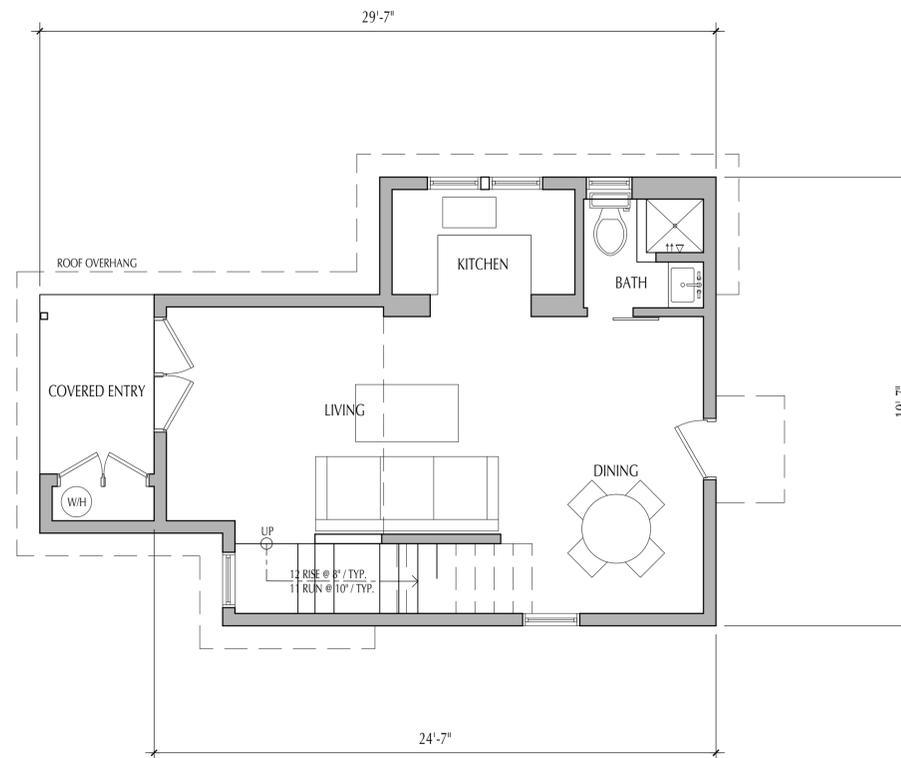

COTTAGE ONE

COTTAGE TWO

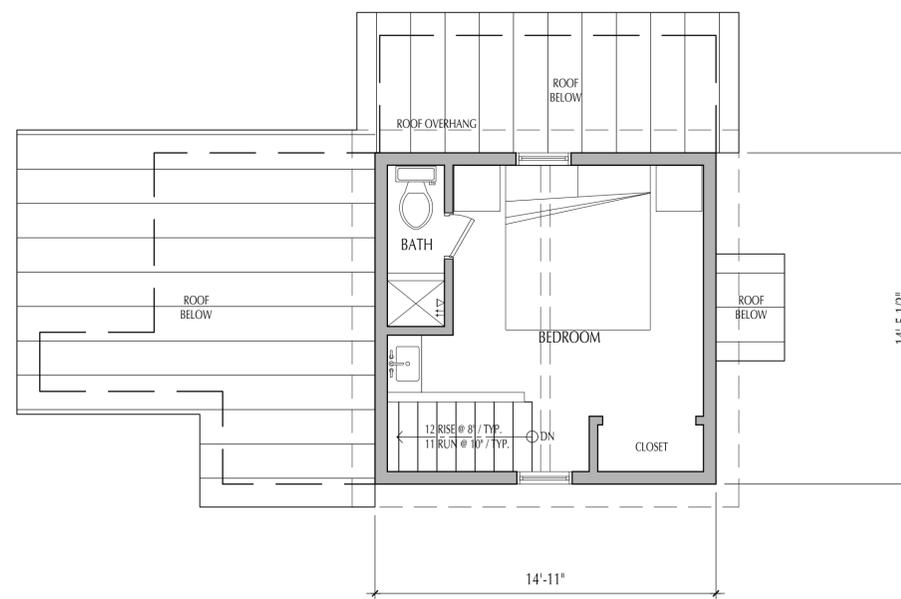

COTTAGE ONE

SECOND FLOOR PLAN

1/8" = 1'-0" (11X17)
 1/4" = 1'-0" (22X34)

REVISIONS

PHASE:
**EXISTING
 DRAWINGS**

**ELK STREET
 RENOVATION**

305 N. Elk. St.
 Fredericksburg, TX 78624
 DRAWING NAME:

FLOOR
 PLAN:COTTAGES

FILE #: 2005
 DATE: 11.28.2020
 DRAWN BY: AM

SHEET:



All Rights Reserved. All ideas, designs, drawings, plans, and specifications are the property of the Architect. Purchaser's rights are conditional and limited to a one-time use to construct a single project on the site so indicated on the attached site plan, and use or reproduction of these plans concerning any other construction is strictly prohibited without the written permission of the Architect.

NOT FOR CONSTRUCTION
 These drawings are incomplete and are for review purposes only. They may not be used for regulatory approval, permitting, or construction. The Architect is not responsible for any actions resulting from unauthorized use of these drawings.

MAAD
 ARCHITECTURE
 1114 ARROYA VISTA DR.
 SAN ANTONIO, TX 78213
 734.717.1061
 maadarchitects.com



PERMIT SET.
DO NOT USE FOR CONSTRUCTION.



1 WEST ELEVATION : MAIN HOUSE

1/8" = 1'-0" (11X17)
 1/4" = 1'-0" (22X34)



2 NORTH ELEVATION : MAIN HOUSE

1/8" = 1'-0" (11X17)
 1/4" = 1'-0" (22X34)

REVISIONS

PHASE:
EXISTING DRAWINGS

ELK STREET RENOVATION

305 N. Elk. St.
 Fredericksburg, TX 78624

DRAWING NAME:

EXTERIOR ELEVATIONS

FILE #: **2005**
 DATE: **11.28.2020**
 DRAWN BY: **AM**

SHEET:

A2.00


All Rights Reserved. All ideas, designs, drawings, plans, and specifications are the property of the Architect. Purchaser's rights are conditional and limited to a one-time use to construct a single project on the site so indicated on the attached site plan, and use or reproduction of these plans concerning any other construction is strictly prohibited without the written permission of the Architect.

NOT FOR CONSTRUCTION
 These drawings are incomplete and are for review purposes only. They may not be used for regulatory approval, permitting, or construction. The Architect is not responsible for any actions resulting from unauthorized use of these drawings.

MAAD
 ARCHITECTURE
 1114 ARROYA VISTA DR.
 SAN ANTONIO, TX 78213
 7 3 4 . 7 1 7 . 1 0 6 1
 maadarchitects.com




PERMIT SET.
DO NOT USE FOR CONSTRUCTION.

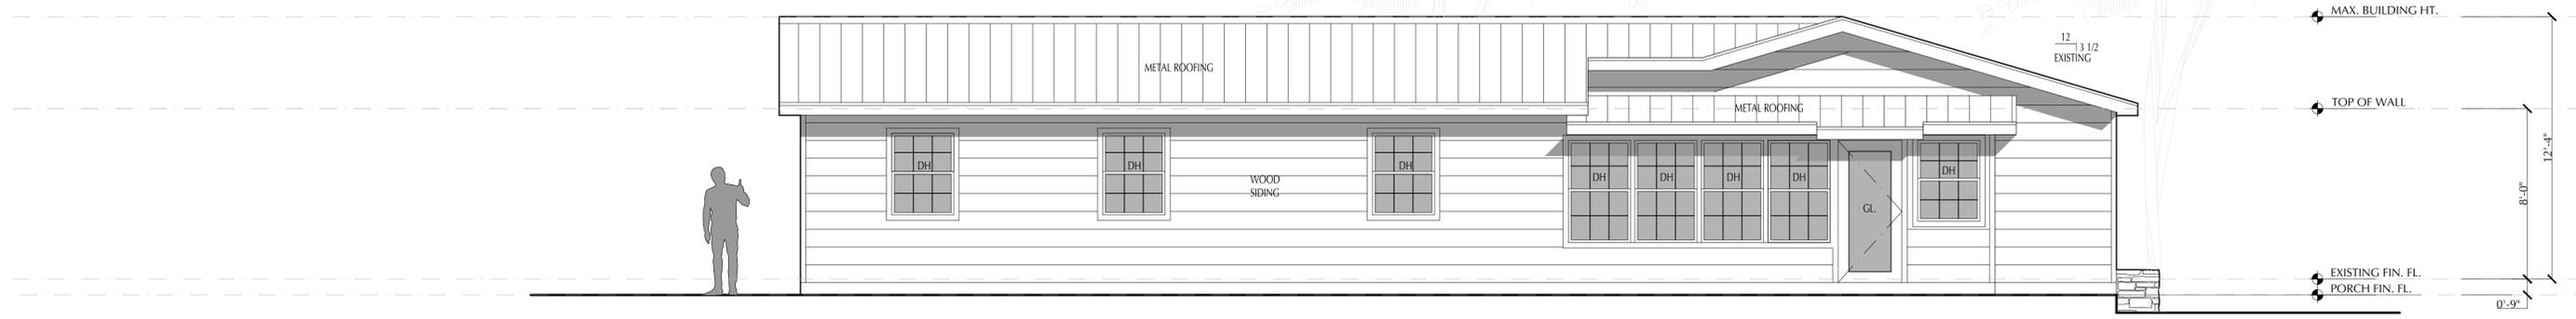

1 EAST ELEVATION : MAIN HOUSE

1/8" = 1'-0" (11X17)
 1/4" = 1'-0" (22X34)

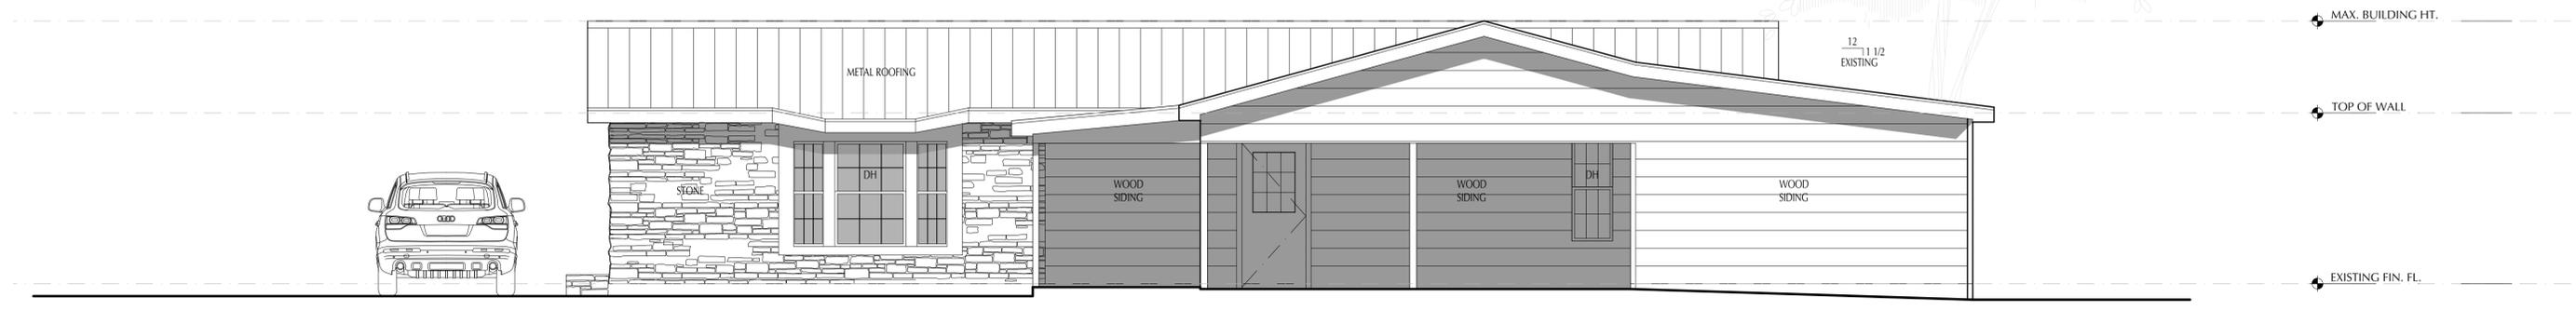

2 SOUTH ELEVATION : MAIN HOUSE

1/8" = 1'-0" (11X17)
 1/4" = 1'-0" (22X34)

REVISIONS

PHASE:
EXISTING DRAWINGS
ELK STREET RENOVATION

305 N. Elk. St.
 Fredericksburg, TX 78624

DRAWING NAME:
EXTERIOR ELEVATIONS

FILE #: **2005**
 DATE: **11.28.2020**
 DRAWN BY: **AM**

SHEET:
A2.01

All Rights Reserved. All ideas, designs, drawings, plans, and specifications are the property of the Architect. Purchaser's rights are conditional and limited to a one-time use to construct a single project on the site so indicated on the attached site plan, and use or reproduction of these plans concerning any other construction is strictly prohibited without the written permission of the Architect.

NOT FOR CONSTRUCTION
 These drawings are incomplete and are for review purposes only. They may not be used for regulatory approval, permitting, or construction. The Architect is not responsible for any actions resulting from unauthorized use of these drawings.

MAAD
 ARCHITECTURE
 1114 ARROYA VISTA DR.
 SAN ANTONIO, TX 78213
 734.717.1061
 maadarchitects.com




PERMIT SET.
DO NOT USE FOR CONSTRUCTION.



1 WEST ELEVATION : COTTAGES

1/8" = 1'-0" (11X17)
 1/4" = 1'-0" (22X34)

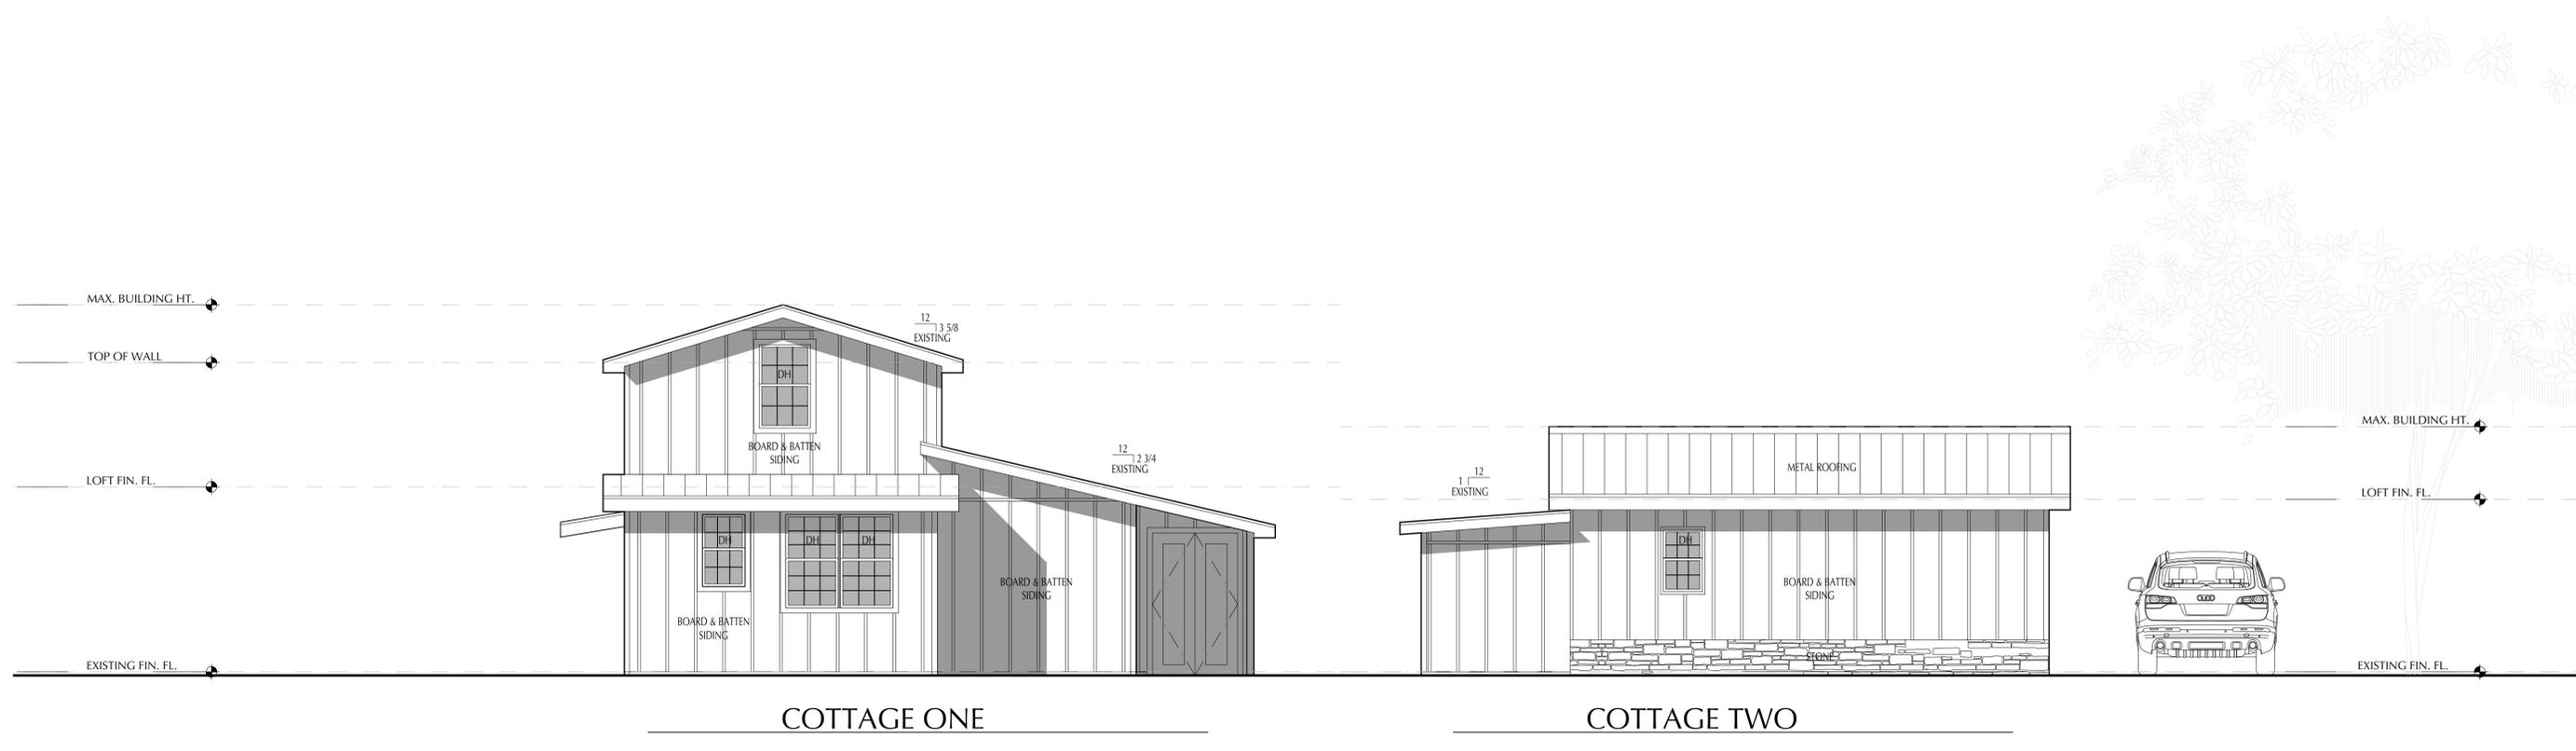

2 NORTH ELEVATION : COTTAGES

1/8" = 1'-0" (11X17)
 1/4" = 1'-0" (22X34)

REVISIONS

PHASE:
EXISTING DRAWINGS
ELK STREET RENOVATION

305 N. Elk. St.
 Fredericksburg, TX 78624

DRAWING NAME:
EXTERIOR ELEVATIONS

FILE #: **2005**
 DATE: **11.28.2020**
 DRAWN BY: **AM**

SHEET:
A2.02


All Rights Reserved. All ideas, designs, drawings, plans, and specifications are the property of the Architect. Purchaser's rights are conditional and limited to a one-time use to construct a single project on the site so indicated on the attached site plan, and use or reproduction of these plans concerning any other construction is strictly prohibited without the written permission of the Architect.

NOT FOR CONSTRUCTION
 These drawings are incomplete and are for review purposes only. They may not be used for regulatory approval, permitting, or construction. The Architect is not responsible for any actions resulting from unauthorized use of these drawings.

MAAD
 ARCHITECTURE
 1114 ARROYA VISTA DR.
 SAN ANTONIO, TX 78213
 734.717.1061
 maadarchitects.com




PERMIT SET.
 DO NOT USE FOR
 CONSTRUCTION.

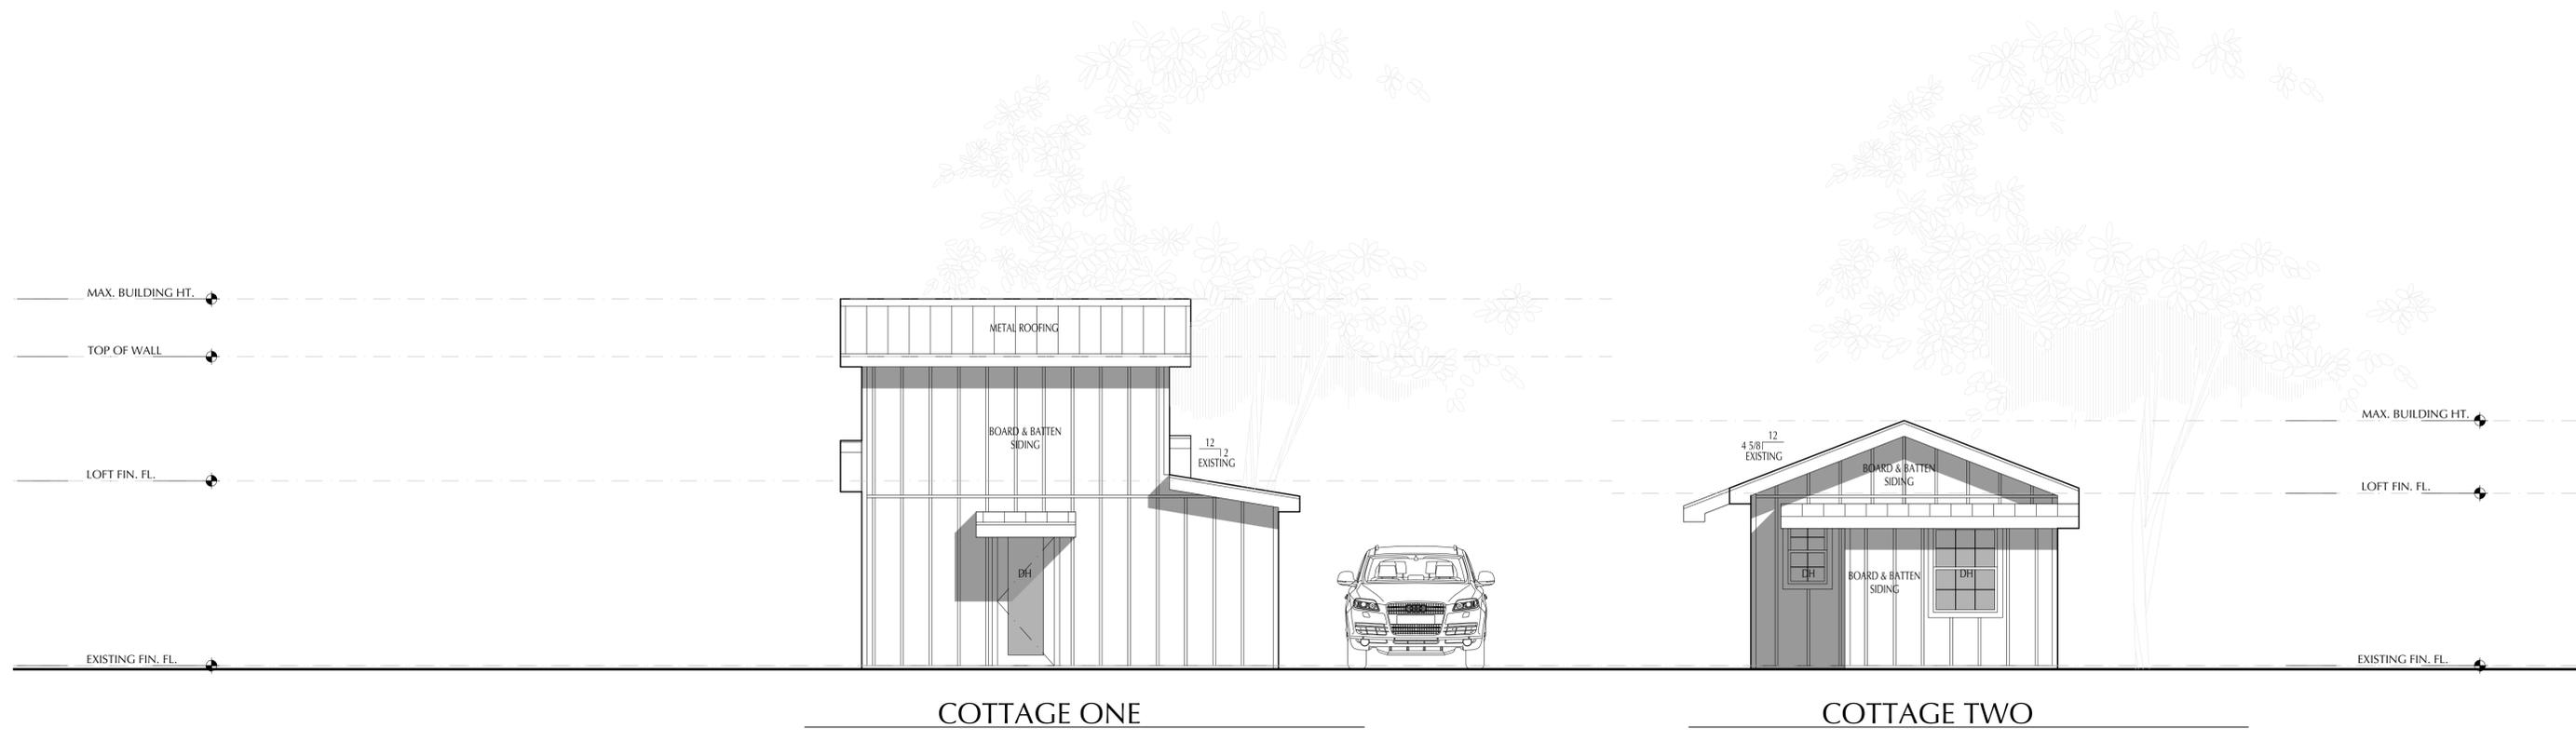

1 EAST ELEVATION : COTTAGES

1/8" = 1'-0" (11X17)
 1/4" = 1'-0" (22X34)

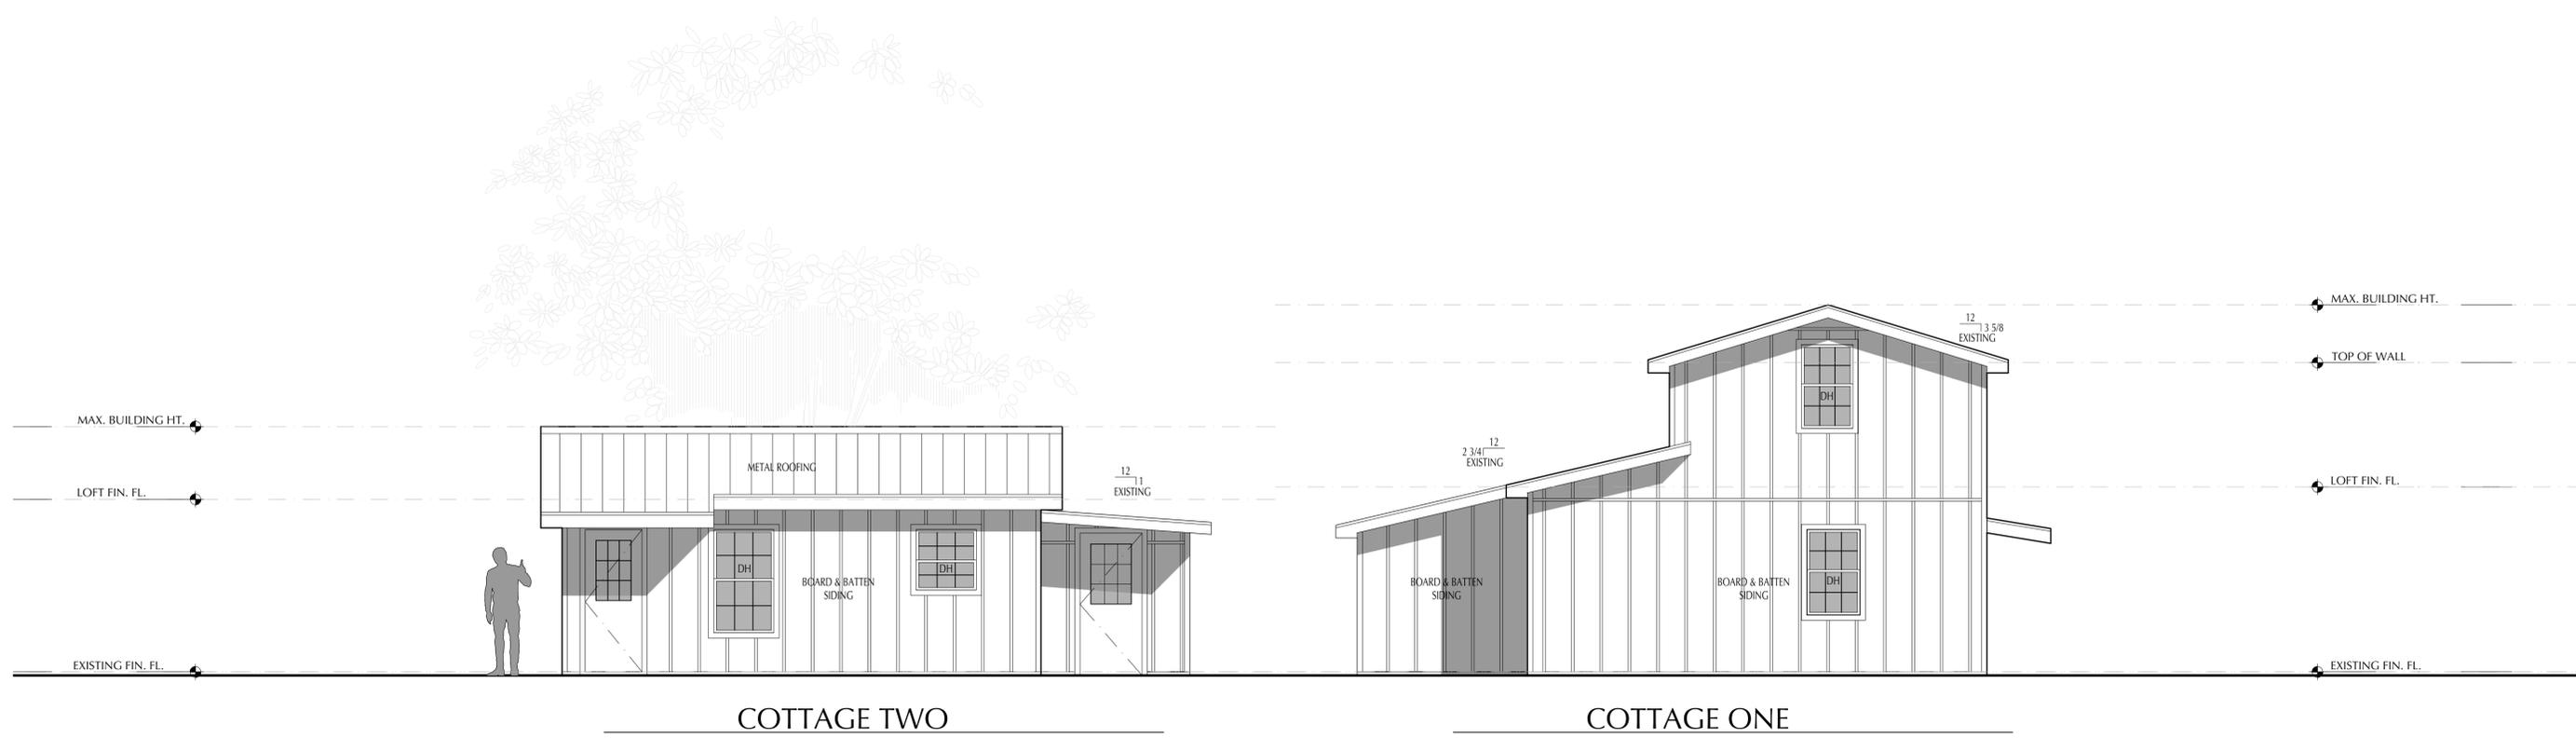

2 SOUTH ELEVATION : COTTAGES

1/8" = 1'-0" (11X17)
 1/4" = 1'-0" (22X34)

REVISIONS

PHASE:
 EXISTING
 DRAWINGS
 ELK STREET
 RENOVATION

305 N. Elk. St.
 Fredericksburg, TX 78624

DRAWING NAME:
 EXTERIOR
 ELEVATIONS

FILE #: 2005
 DATE: 11.28.2020
 DRAWN BY: AM

SHEET:
A2.03